


PLANO TOPOGRAFICO
ESCALA 1:100

CUADRO DE CONSTRUCCION

LADO		RUMBO	DISTANCIA	V	COORDENADAS	
EST	PV				Y	X
				A	50,041.4489	19,857.4596
A	B	N 05°17'44.16" W	5.968	B	50,047.3917	19,856.9087
B	C	S 84°42'15.07" W	97.150	C	50,038.4250	19,760.1734
C	D	S 15°02'40.20" E	7.272	D	50,031.4020	19,762.0610
D	E	S 33°53'18.69" E	12.728	E	50,020.8362	19,769.1579
E	F	N 82°00'27.23" E	96.869	F	50,034.3050	19,865.0855
F	G	N 05°17'44.92" W	0.991	G	50,035.2922	19,864.9940
G	A	N 50°44'46.26" W	9.730	A	50,041.4489	19,857.4596

SUPERFICIE = 1,571.45 m²

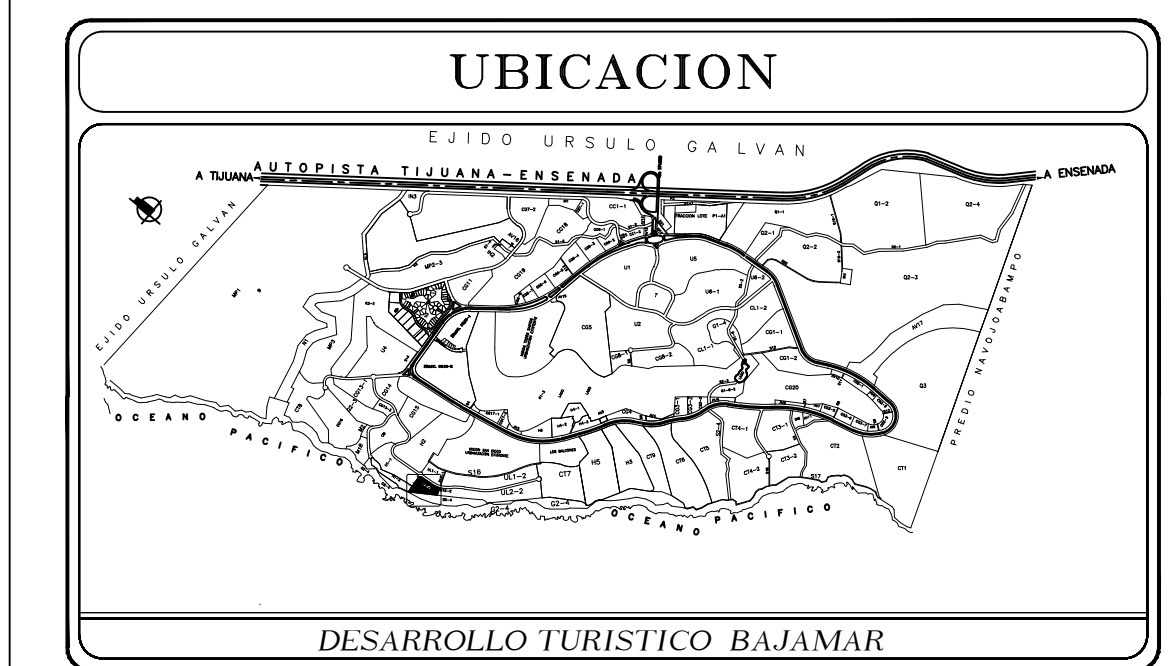

CONTIENE:

LOTE UL2-1 FR 1

UBICACION:

MISION LAS CALIFORNIAS
MIRADOR DE BALLENAS MANZANA UL2-1
DENTRO DEL DESARROLLO TURISTICO BAJAMAR

CLAVE CATASTRAL:

BM-1UL-201

PERITO:

ESCALA

INDICADO

ACOTACION

METROS

FECHA

AGOSTO 2024

PROPIETARIOS

SR. ERNESTO F. ECHAVARRIA S.

SR. TRIGIO CANEDO U.

NOTAS:

NO. DE PLANO

1/6