


PLANO TOPOGRAFICO
ESCALA 1:100

CUADRO DE CONSTRUCCION

LADO		RUMBO	DISTANCIA	V	COORDENADAS	
EST	PV				Y	X
				A	50,019.2363	19,866.4822
A	B	N 05°17'44.92" W	15.133	B	50,034.3050	19,865.0855
B	C	S 82°00'27.23" W	96.869	C	50,020.8362	19,769.1579
C	D	S 33°53'18.69" E	25.163	D	49,999.9478	19,783.1882
D	A	N 76°57'42.23" E	85.498	A	50,019.2363	19,866.4822

SUPERFICIE = 1,737.41 m²

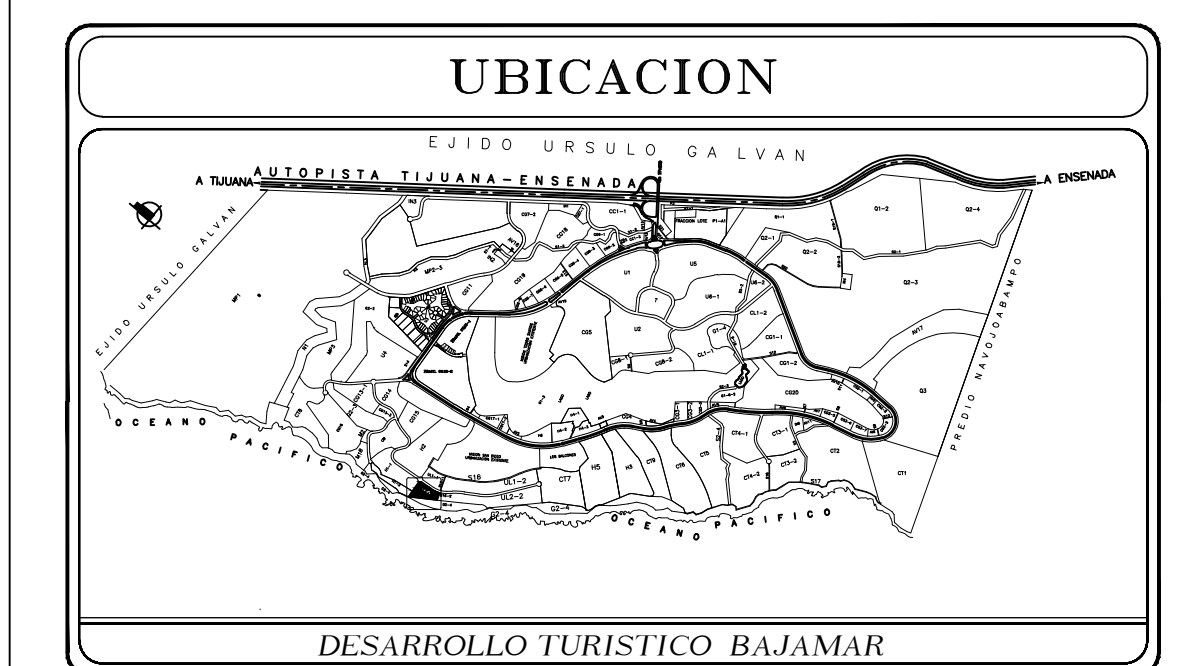

CONTIENE:

LOTE UL2-1 FR 2

UBICACION:

MISION LAS CALIFORNIAS
MIRADOR DE BALLENAS MANZANA UL2-1
DENTRO DEL DESARROLLO TURISTICO BAJAMAR

CLAVE CATASTRAL:

BM-1UL-231

PERITO:

ESCALA

INDICADO

ACOTACION

METROS

FECHA

AGOSTO 2024

PROPIETARIOS

SR. ERNESTO F. ECHAVARRIA S.

SR. TRIGIO CANEDO U.

NOTAS:

NO. DE PLANO

2/6