


PLANO TOPOGRAFICO
ESCALA 1:100

CUADRO DE CONSTRUCCION

LADO		RUMBO	DISTANCIA	V	COORDENADAS	
EST	PV				Y	X
				A	49,982.6390	19,869.8746
A	B	N 05°17'44.92" W	20.602	B	50,003.1528	19,867.9731
B	C	S 72°23'27.55" W	75.183	C	49,980.4083	19,796.3125
C	D	S 33°53'18.69" E	24.801	D	49,959.8204	19,810.1410
D	A	N 69°05'34.13" E	63.944	A	49,982.6390	19,869.8746

SUPERFICIE = 1,529.31 m²

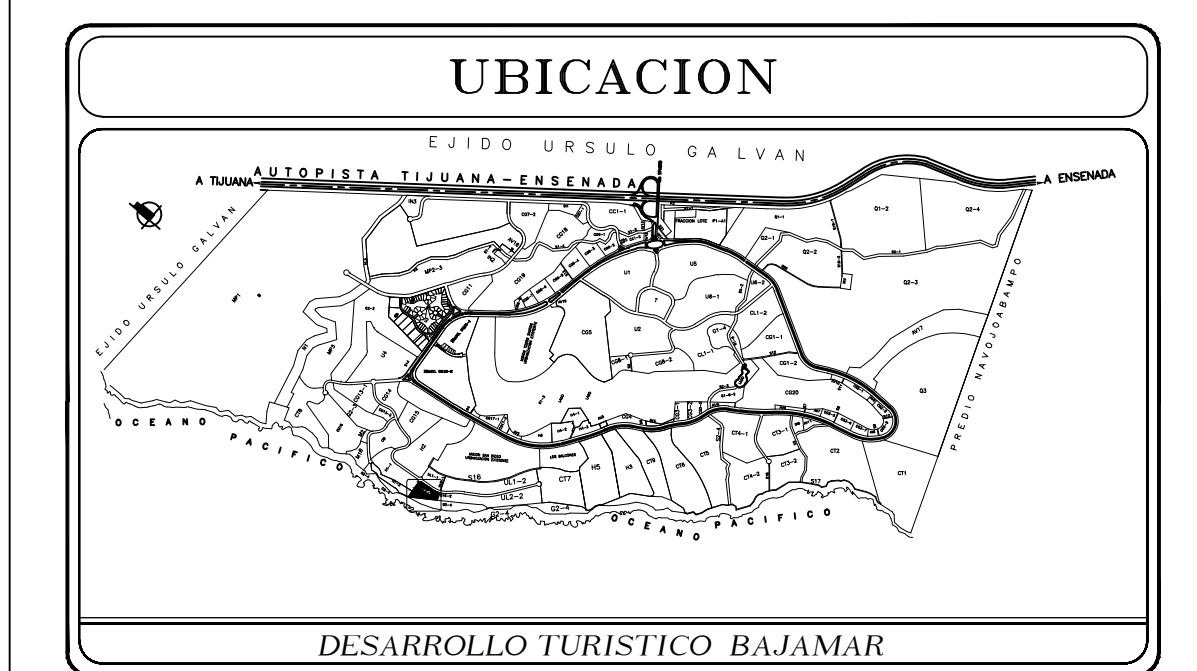

CONTIENE:

LOTE UL2-1 FR 4

UBICACION:

MISION LAS CALIFORNIAS
MIRADOR DE BALLENAS MANZANA UL2-1
DENTRO DEL DESARROLLO TURISTICO BAJAMAR

CLAVE CATASTRAL:

BM-1UL-291

PERITO:

ESCALA

INDICADO

ACOTACION

METROS

FECHA

AGOSTO 2024

PROPIETARIOS

SR. ERNESTO F. ECHAVARRIA S.

SR. TRIGIO CANEDO U.

NOTAS:

NO. DE PLANO

4/6