


PLANO TOPOGRAFICO
ESCALA 1:50

CUADRO DE CONSTRUCCION						
LADO		RUMBO	DISTANCIA	V	C O O R D E N A D A S	
EST	PV				Y	X
				A	49,921.727	19,883.248
A	B	S 69°14'36.35" W	40.507	B	49,907.3713	19,845.3701
B	C	S 33°53'18.69" E	28.563	C	49,883.6605	19,861.2962
C	D	N 54°46'01.99" E	37.947	D	49,905.552	19,892.292
D	A	N 29°13'36.55" W	18.531	A	49,921.727	19,883.248
		CENTRO DE CURVA DELTA = 08°6'39.59" RADIO = 129.837		?	49,976.8453	20,000.8052
			LONG. CURVA = 18.54 SUB.TAN.= 9.289			
SUPERFICIE = 908.96 m2						

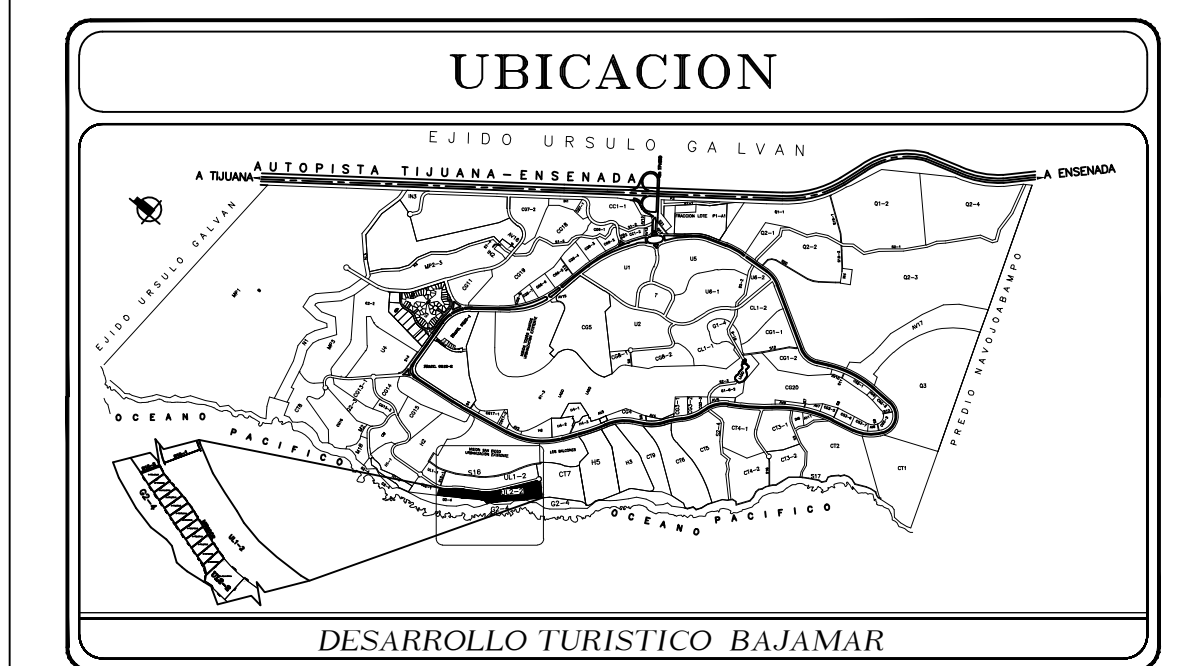

CONTIENE:

LOTE UL2-2 FR 1

UBICACION:

MISION LAS CALIFORNIAS
MIRADOR DE BALLENAS MANZANA UL2-2
DENTRO DEL DESARROLLO TURISTICO BAJAMAR

CLAVE CATASTRAL:

BM-2UL-201

PERITO:

ESCALA

INDICADO

ACOTACION

METROS

FECHA

AGOSTO 2024

PROPIETARIOS

SR. ERNESTO F. ECHAVARRIA S.

SR. TRIGIO CANEDO U.

NOTAS:

NO. DE PLANO

1/24