

PLANO TOPOGRAFICO  
ESCALA 1:50


CUADRO DE CONSTRUCCION

LADO	EST	PV	RUMBO	DISTANCIA	V	COORDENADAS	
						Y	X
					A	49,776.027	19,986.500
A	B		S 52°06'43.83" W	43.224	B	49,749.4818	19,952.3868
B	C		S 34°35'50.83" E	21.398	C	49,731.8675	19,964.5369
C	D		N 50°25'27.56" E	42.330	D	49,758.835	19,997.164
D	A		N 31°48'40.67" W	20.229	A	49,776.027	19,986.500


SUPERFICIE = 885.97 m2



LOCALIZACION

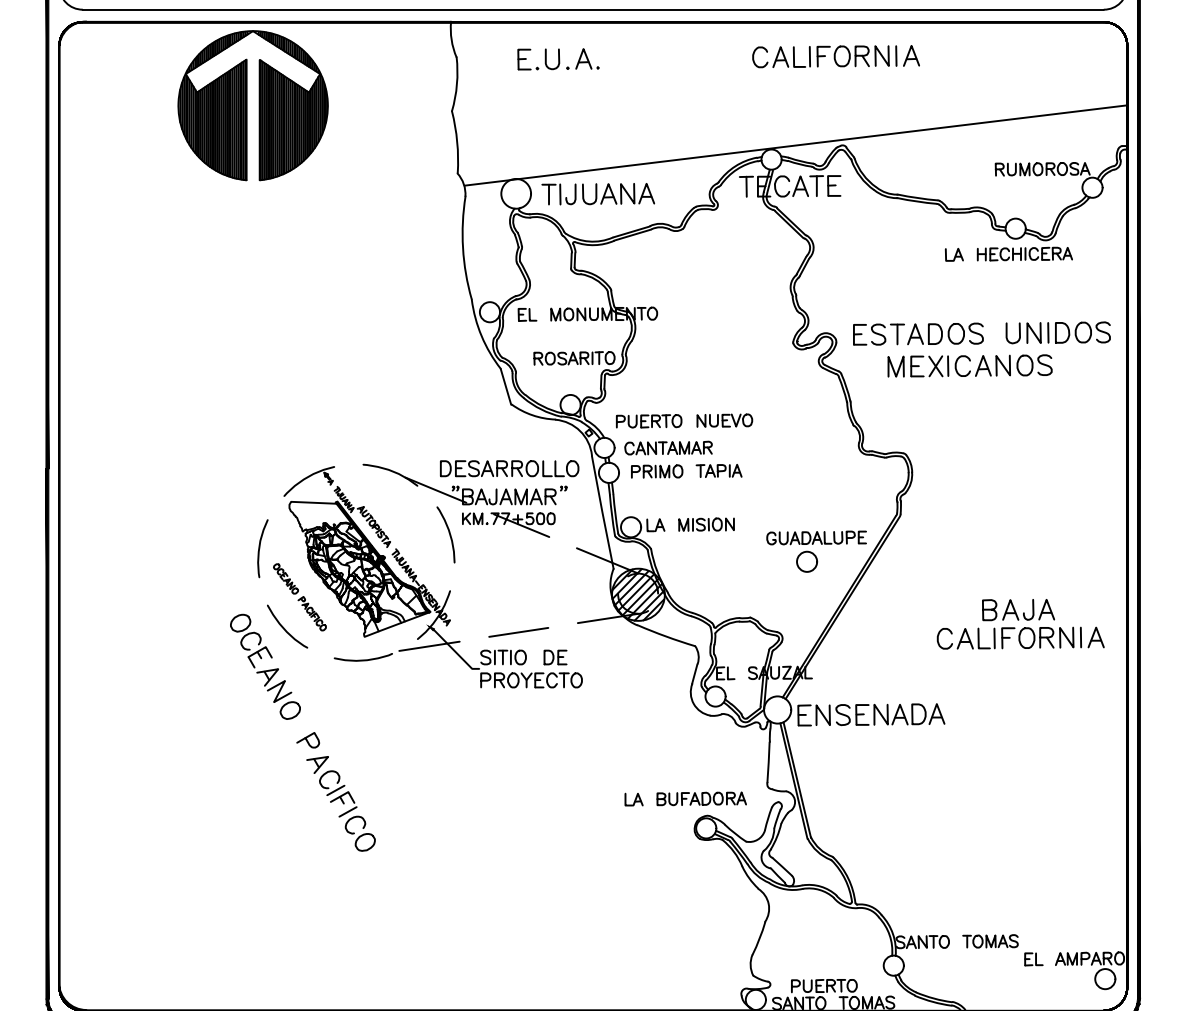

UBICACION

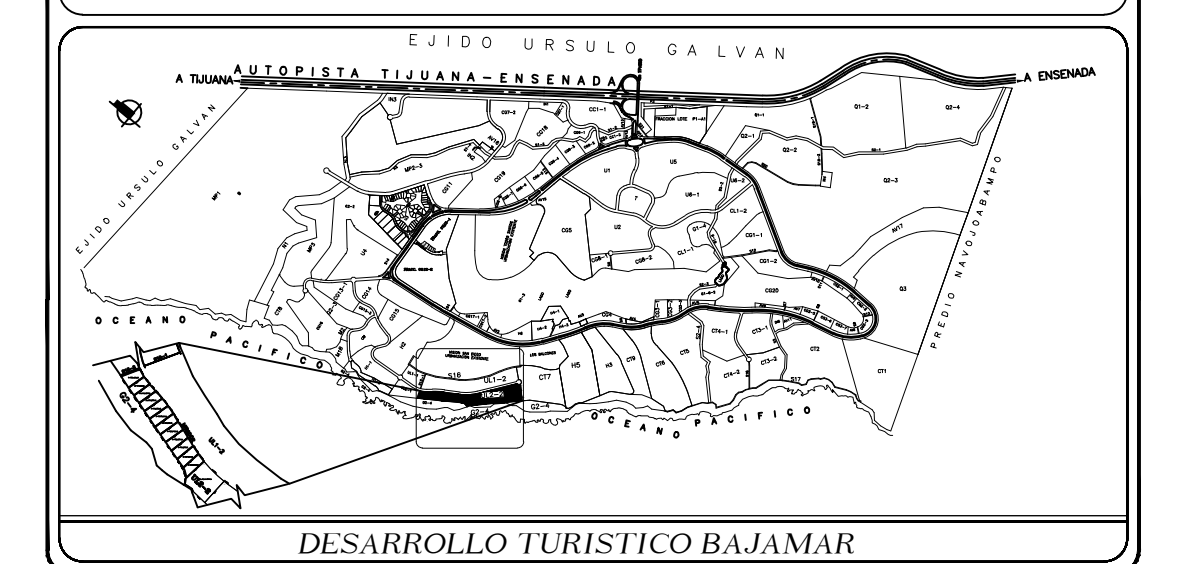

CONTIENE:

**LOTE UL2-2 FR 10**

UBICACION:

MISION LAS CALIFORNIAS  
MIRADOR DE BALLENAS MANZANA UL2-2  
DENTRO DEL DESARROLLO TURISTICO BAJAMAR

CLAVE CATASTRAL:

BM-2UL-210

PERITO:

ESCALA

INDICADO

ACOTACION

METROS

FECHA

AGOSTO 2024

PROPIETARIOS

SR. ERNESTO F. ECHAVARRIA S.

SR. TRIGIO CANEDO U.

NOTAS:

NO. DE PLANO

19/24