


PLANO TOPOGRAFICO
ESCALA 1:50

CUADRO DE CONSTRUCCION

LADO		RUMBO	DISTANCIA	V	C O O R D E N A D A S	
EST	PV				Y	X
				A	49,741.801	20,008.0909
A	B	S 46°58'08.93" W	42.127	B	49,713.0536	19,977.2962
B	D	S 15°03'39.97" E CENTRO DE CURVA DELTA = 28°49'45.51" RADIO = 45.000	22.404 LONG. CURVA = 22.642 SUB.TAN.= 11.566	D C	49,691.4189 49,690.9112	19,983.1180 19,938.1208
D	E	N 47°05'47.23" E	50.4362	E	49,725.754	20,020.062
E	A	N 36°41'18.05" W CENTRO DE CURVA DELTA = 04°20'51.15" RADIO = 265.476	20.020 LONG. CURVA = 20.025 SUB.TAN.= 10.020	A F	49,741.801 49,892.4093	20,008.0909 20,226.7112
SUPERFICIE = 895.00 m2						

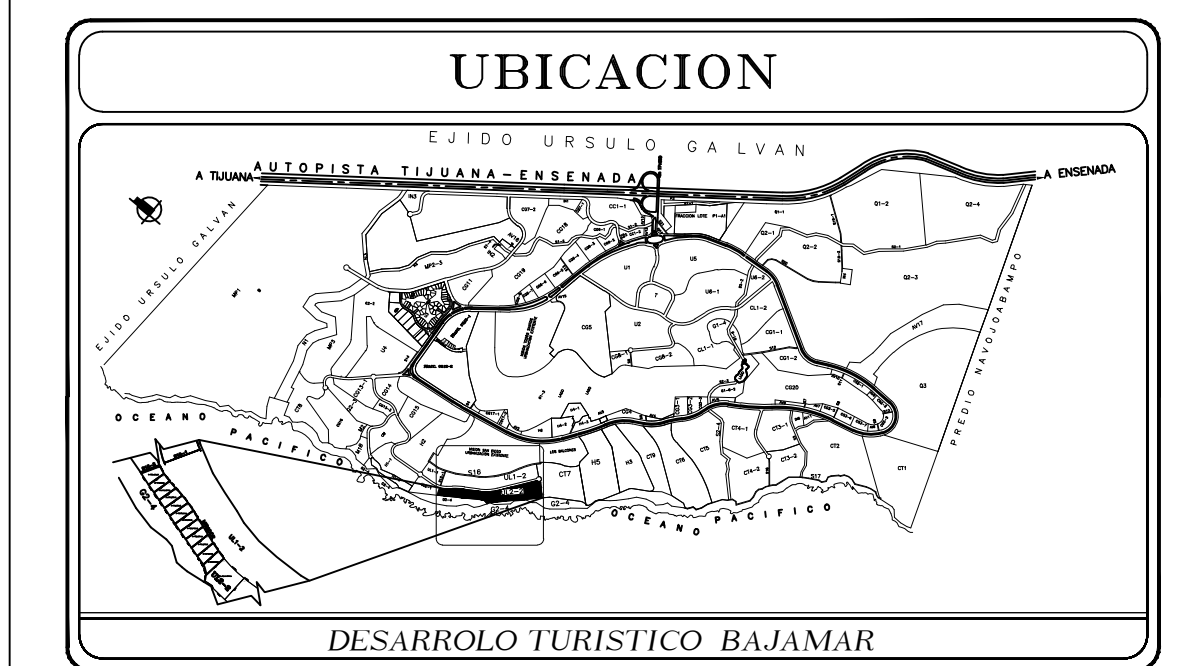

CONTIENE:

LOTE UL2-2 FR 12

UBICACION:

MISION LAS CALIFORNIAS
MIRADOR DE BALLENAS MANZANA UL2-2
DENTRO DEL DESARROLLO TURISTICO BAJAMAR

CLAVE CATASTRAL:

BM-2UL-212

PERITO:

ESCALA

INDICADO

ACOTACION

METROS

FECHA

AGOSTO 2024

PROPIETARIOS

SR. ERNESTO F. ECHAVARRIA S.

SR. TRIGIO CANEDO U.

NOTAS:

NO. DE PLANO

23/24