


PLANO TOPOGRAFICO
ESCALA 1:50

CUADRO DE CONSTRUCCION


LADO		RUMBO	DISTANCIA	V	C O O R D E N A D A S	
EST	PV				Y	X
				A	49,905.5526	19,892.2925
A	B	S 54°46'01.99" W	37.9478	B	49,883.6605	19,861.2962
B	C	S 33°53'18.69" E	20.006	C	49,867.0535	19,872.4509
C	D	N 54°46'01.99" E	39.2799	D	49,889.7140	19,904.5353
D	E	N 41°30'27.98" W	1.449	E	49,890.7995	19,903.5747
E	A	N 37°23'42.16" W	18.5726	A	49,905.5526	19,892.2925
		CENTRO DE CURVA		F	49,976.8453	20,000.8052
		DELTA = 08°13'31.64"	LONG. CURVA = 18.5885			
		RADIO = 129.8370	SUB.TAN.= 9.310			
SUPERFICIE = 767.20 m2						



LOCALIZACION

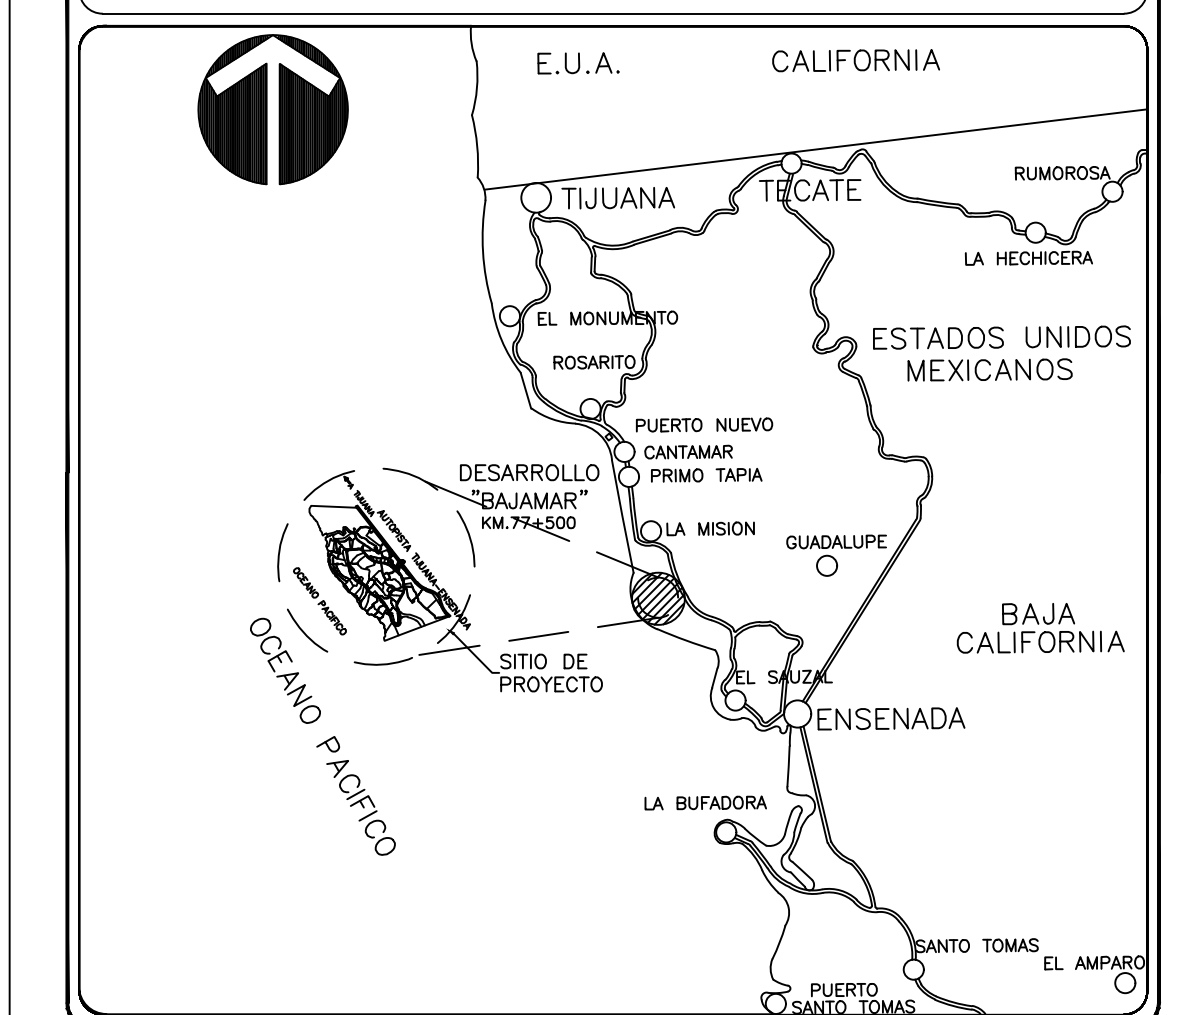

UBICACION

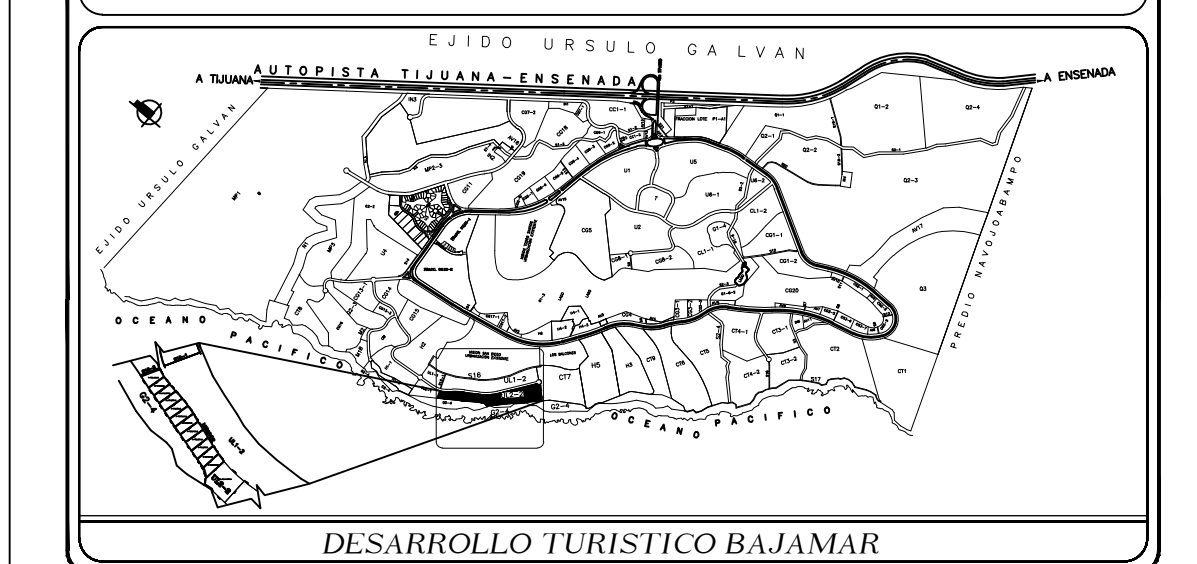

CONTIENE:

LOTE UL2-2 FR 2

UBICACION:

MISION LAS CALIFORNIAS
MIRADOR DE BALLENAS MANZANA UL2-2
DENTRO DEL DESARROLLO TURISTICO BAJAMAR

CLAVE CATASTRAL:

BM-2UL-202

PERITO:

ESCALA

INDICADO

ACOTACION

METROS

FECHA

AGOSTO 2024

PROPIETARIOS

SR. ERNESTO F. ECHAVARRIA S.

SR. TRIGIO CANEDO U.

NOTAS:

NO. DE PLANO

3/24