


PLANO TOPOGRAFICO
ESCALA 1:50


CUADRO DE CONSTRUCCION						
LADO		RUMBO	DISTANCIA	V	C O O R D E N A D A S	
EST	PV				Y	X
				A	49,889.7140	19,904.5353
A	B	S 54°46'01.99" W	39.2799	B	49,867.0535	19,872.4509
B	C	S 33°53'18.69" E	20.006	C	49,850.4464	19,883.6055
C	D	N 54°46'01.99" E	41.9484	D	49,874.6464	19,917.8696
D	A	N 41°30'27.98" W	20.1205	A	49,889.7140	19,904.5353
SUPERFICIE = 812.28 m2						

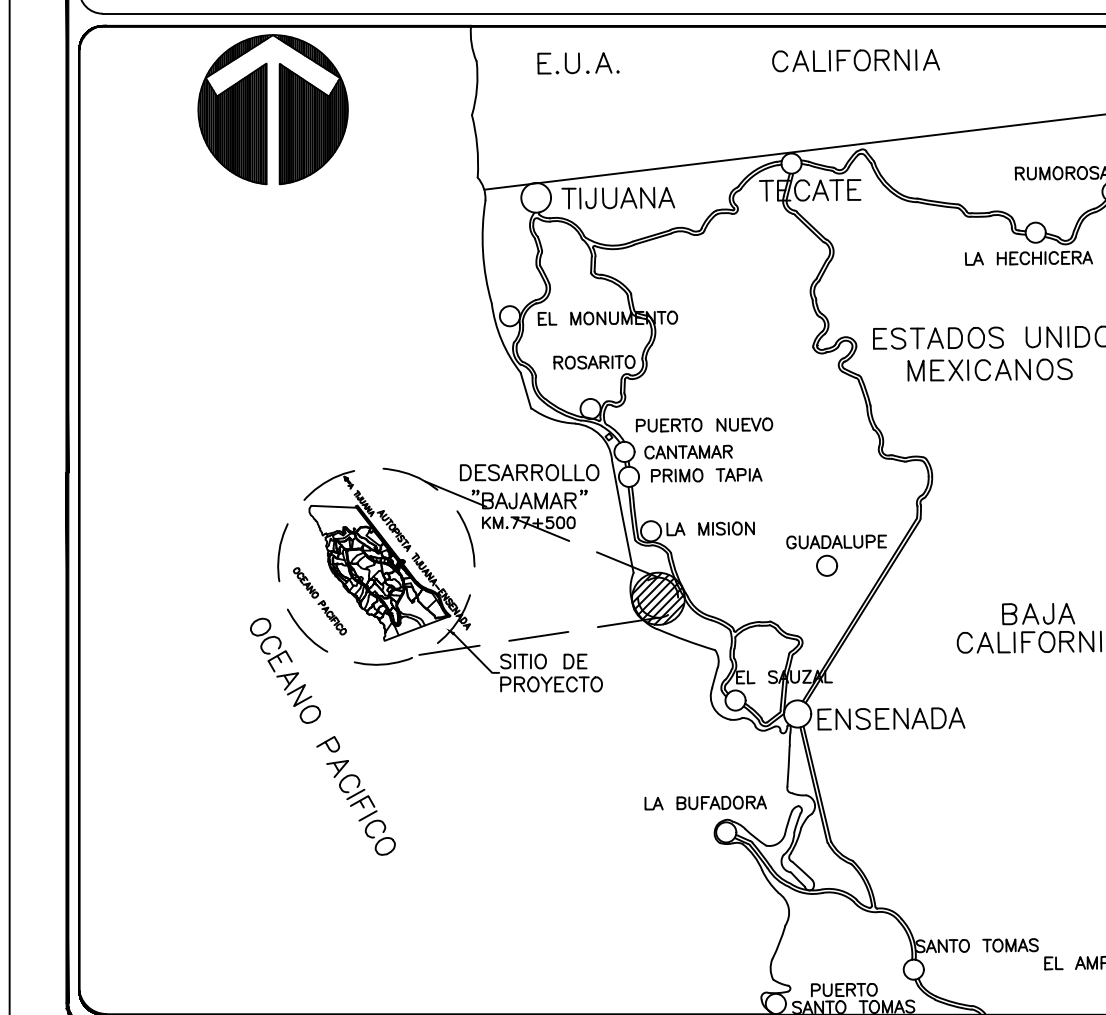

LOCALIZACION



UBICACION

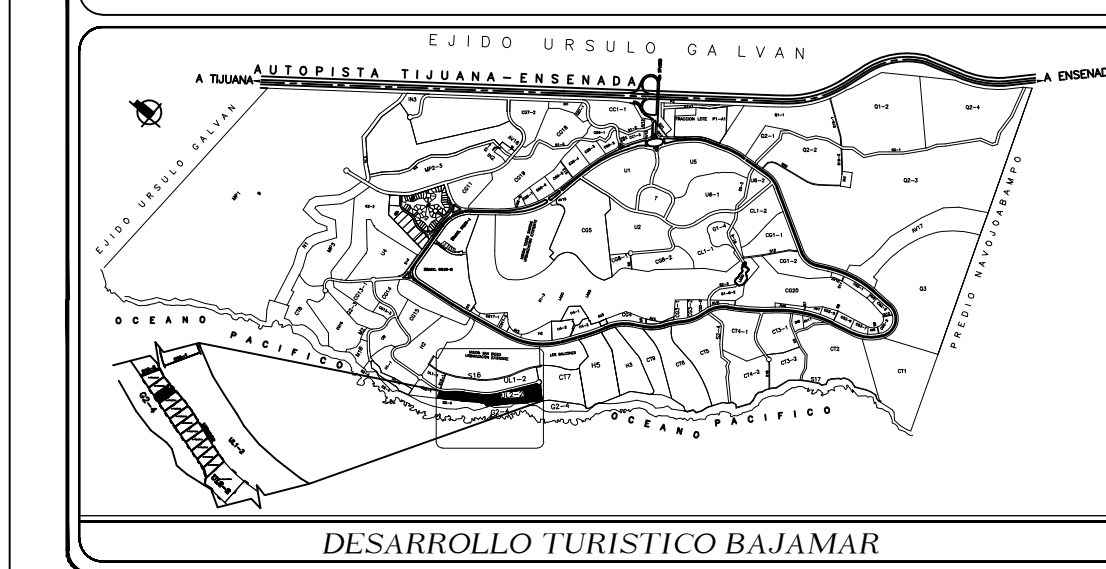

CONTIENE:

LOTE UL2-2 FR 3

UBICACION:

MISION LAS CALIFORNIAS
MIRADOR DE BALLENAS MANZANA UL2-2
DENTRO DEL DESARROLLO TURISTICO BAJAMAR

CLAVE CATASTRAL:

BM-2UL-203

PERITO:

ESCALA

INDICADO

ACOTACION

METROS

FECHA

AGOSTO 2024

PROPIETARIOS

SR. ERNESTO F. ECHAVARRIA S.

SR. TRIGIO CANEDO U.

NOTAS:

NO. DE PLANO

5/24