


PLANO TOPOGRAFICO
ESCALA 1:50

CUADRO DE CONSTRUCCION


LADO		RUMBO	DISTANCIA	V	COORDENADAS	
EST	PV				Y	X
				A	49,874.6464	19,917.8696
A	B	S 54°46'01.99" W	41.9484	B	49,850.4464	19,883.6055
B	C	S 33°53'18.69" E	20.006	C	49,833.8394	19,894.7602
C	D	N 54°46'01.99" E	44.4130	D	49,856.4612	19,931.0374
D	F	N 40°39'31.60" W CENTRO DE CURVA DELTA = 02°17'36.85" RADIO = 348.339	13.8310 LONG. CURVA = 13.831 SUB.TAN. = 7.003	F ?	49,869.9520 49,637.7475	19,922.0244 19,662.3682
F	A	N 41°30'27.98" W	6.3309	A	49,874.6464	19,917.8696
SUPERFICIE = 864.88 m2						



LOCALIZACION

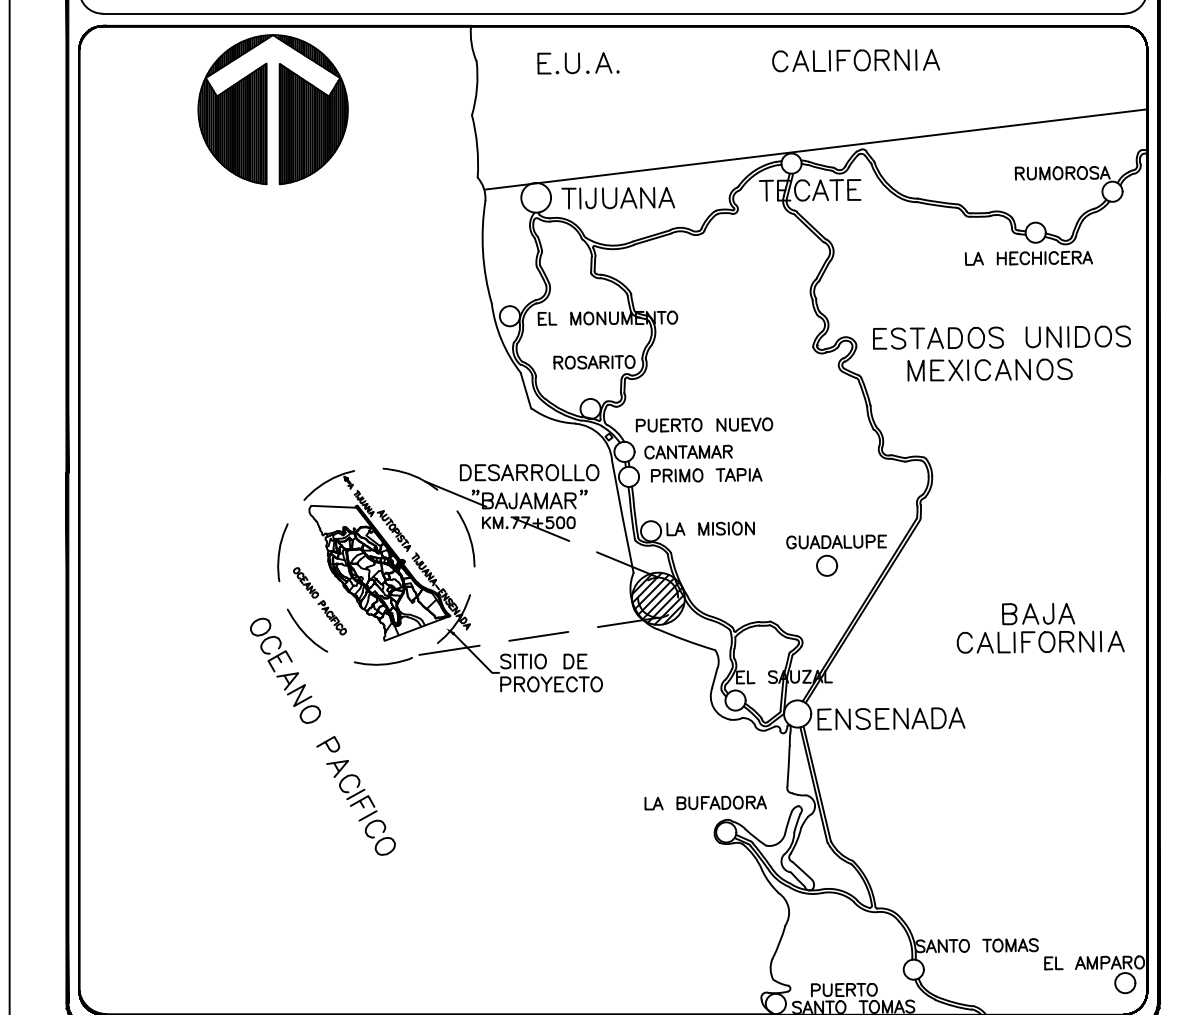

UBICACION

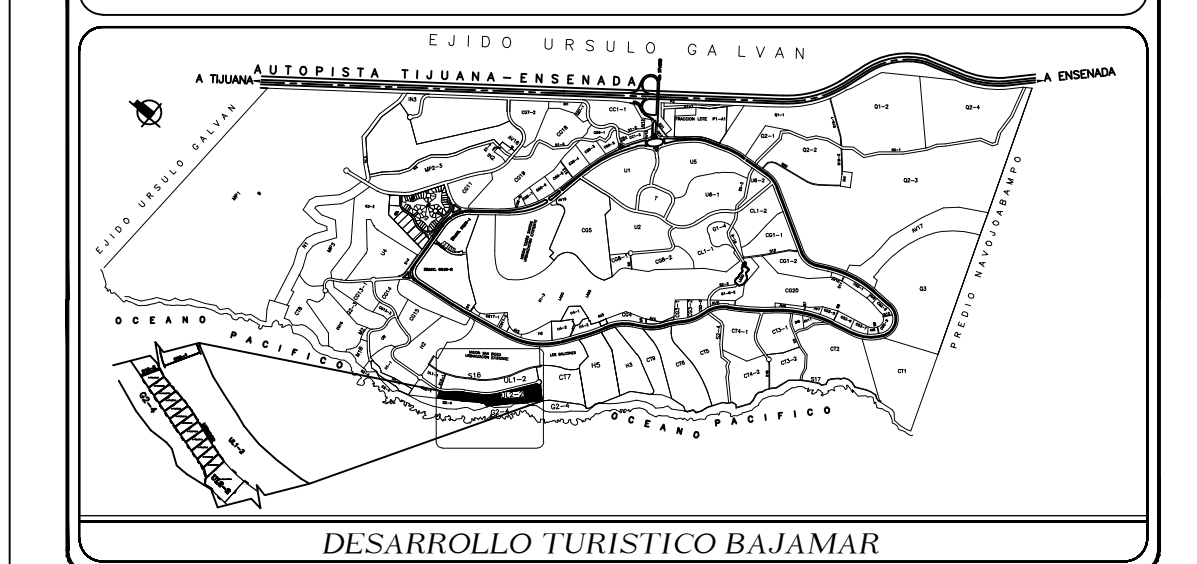

CONTIENE:

LOTE UL2-2 FR 4

UBICACION:

MISION LAS CALIFORNIAS
MIRADOR DE BALLENAS MANZANA UL2-2
DENTRO DEL DESARROLLO TURISTICO BAJAMAR

CLAVE CATASTRAL:

BM-2UL-204

PERITO:

ESCALA

INDICADO

ACOTACION

METROS

FECHA

AGOSTO 2024

PROPIETARIOS

SR. ERNESTO F. ECHAVARRIA S.

SR. TRIGIO CANEDO U.

NOTAS:

NO. DE PLANO

7/24