


PLANO TOPOGRAFICO
ESCALA 1:50

CUADRO DE CONSTRUCCION

LADO		RUMBO	DISTANCIA	V	C O O R D E N A D A S	
EST	PV				Y	X
				A	49,859.4612	19,931.0374
A	B	S 54°46'01.99" W	44.4130	B	49,833.8394	19,894.7602
B	C	S 33°53'18.69" E	20.006	C	49,817.2323	19,905.9148
C	D	N 54°46'01.99" E	45.8083	D	49,843.6591	19,943.3317
D	A	N 37°52'20.12" W CENTRO DE CURVA	20.0214	A	49,859.4612	19,931.0374
		DELTA = 03°16'46.12" RADIO = 348.339	LONG. CURVA = 20.024 SUB.TAN.= 10.015	?	49,637.7475	19,662.3682
SUPERFICIE = 904.14 m2						

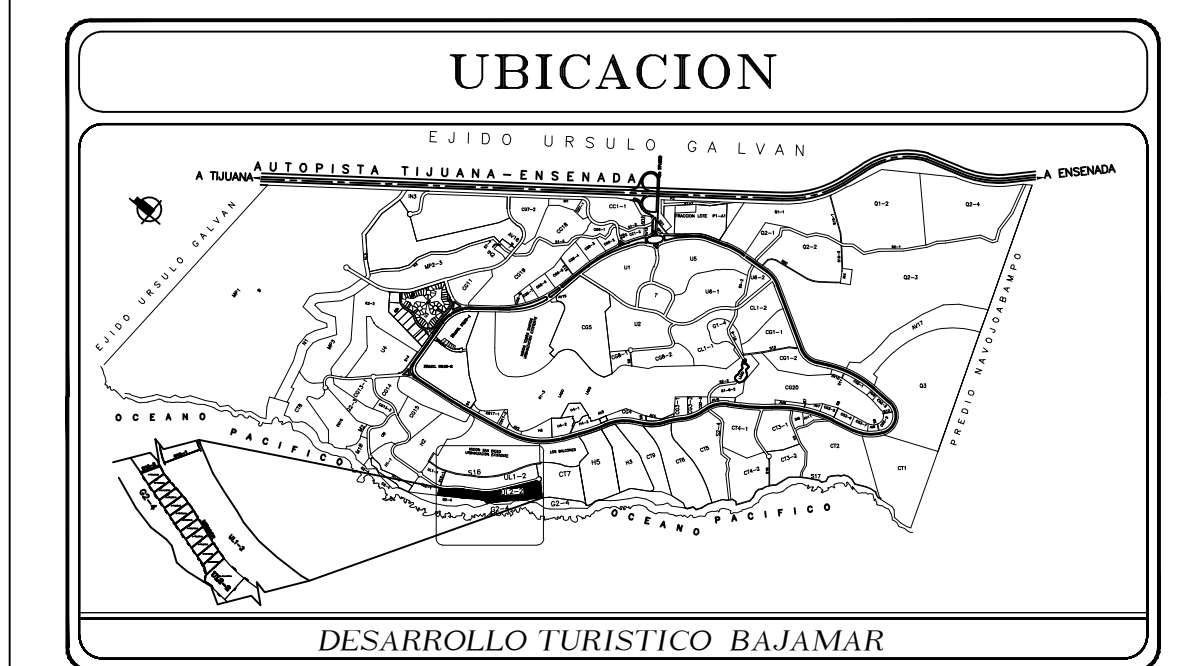

CONTIENE:

LOTE UL2-2 FR 5

UBICACION:

MISION LAS CALIFORNIAS
MIRADOR DE BALLENAS MANZANA UL2-2
DENTRO DEL DESARROLLO TURISTICO BAJAMAR

CLAVE CATASTRAL:

BM-2UL-205

PERITO:

ESCALA

INDICADO

ACOTACION

METROS

FECHA

AGOSTO 2024

PROPIETARIOS

SR. ERNESTO F. ECHAVARRIA S.

SR. TRIGIO CANEDO U.

NOTAS:

NO. DE PLANO

9/24