


PLANO TOPOGRAFICO
ESCALA 1:50

CUADRO DE CONSTRUCCION						
LADO		RUMBO	DISTANCIA	V	COORDENADAS	
EST	PV				Y	X
				A	49,843.6591	19,943.3317
A	B	S 54°46'01.99" W	45.8083	B	49,817.2323	19,905.9148
B	C	S 33°53'18.69" E	17.401	C	49,802.7874	19,915.6172
C	D	S 34°35'50.83" E	2.604	D	49,800.6439	19,917.0958
D	E	N 54°46'01.99" E	46.0223	E	49,827.1937	19,954.6869
E	A	N 34°35'39.90" W	20.001	A	49,843.6591	19,943.3317
		CENTRO DE CURVA		?	49,637.7475	19,662.3682
		DELTA = 03°16'34.32"	LONG. CURVA = 20.004			
		RADIO = 348.339	SUB.TAN.= 10.005			
SUPERFICIE = 920.50 m2						

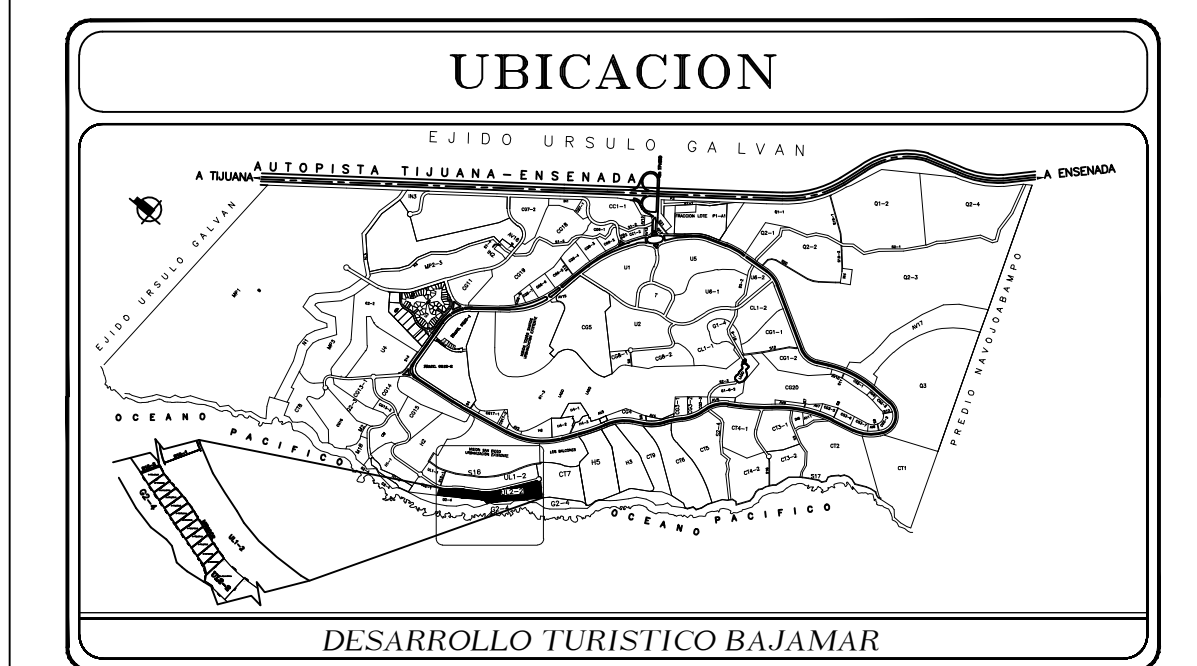

CONTIENE:

LOTE UL2-2 FR 6

UBICACION:

MISION LAS CALIFORNIAS
MIRADOR DE BALLENAS MANZANA UL2-2
DENTRO DEL DESARROLLO TURISTICO BAJAMAR

CLAVE CATASTRAL:

BM-2UL-206

PERITO:

ESCALA

INDICADO

ACOTACION

METROS

FECHA

AGOSTO 2024

PROPIETARIOS

SR. ERNESTO F. ECHAVARRIA S.

SR. TRIGIO CANEDO U.

NOTAS:

NO. DE PLANO

11/24