


PLANO TOPOGRAFICO
ESCALA 1:50

CUADRO DE CONSTRUCCION

LADO		RUMBO	DISTANCIA	V	COORDENADAS	
EST	PV				Y	X
				A	49,827.193	19,954.686
A	B	S 54°46'01.99" W	46.0216	B	49,800.6439	19,917.0958
B	C	S 34°35'50.83" E	20.001	C	49,784.1796	19,928.4526
C	D	N 54°46'01.99" E	45.111	D	49,810.204	19,965.300
D	E	N 31°48'40.67" W	11.320	E	49,819.817	19,959.337
E	A	N 32°14'05.68" W	8.711	A	49,827.193	19,954.686
		CENTRO DE CURVA		?	49,637.7475	19,662.3682
		DELTA = 01°26'34.12"	LONG. CURVA = 8.712			
		RADIO = 348.339	SUB.TAN.= 4.405			
SUPERFICIE = 911.86 m2						

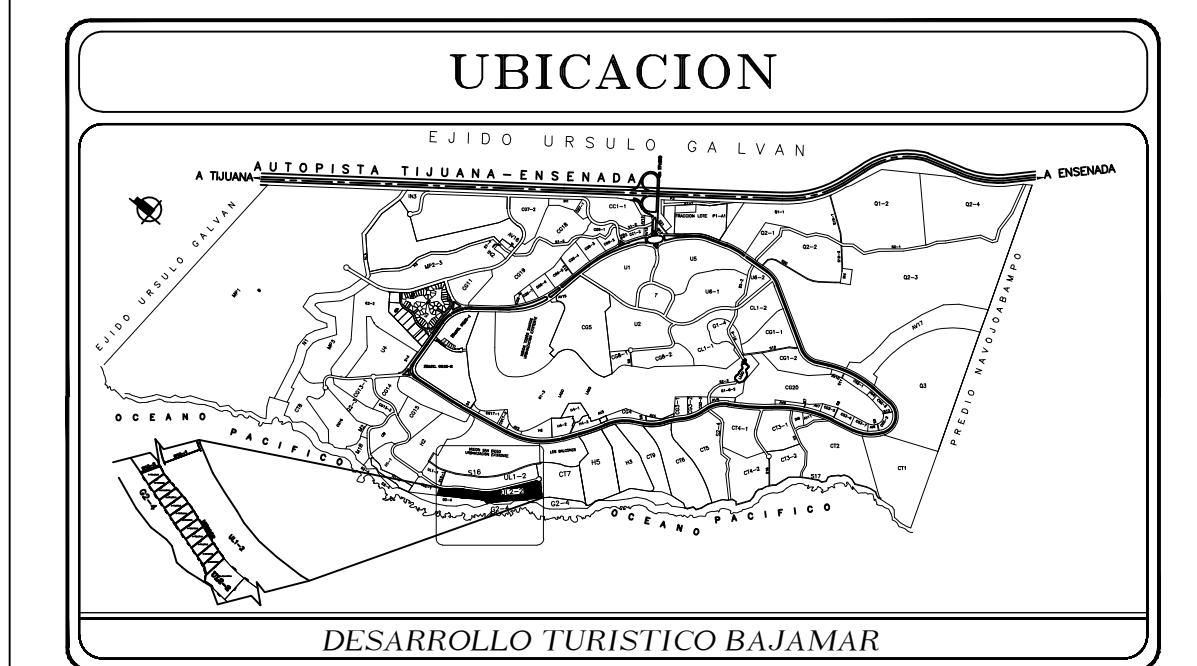

CONTIENE:

LOTE UL2-2 FR 7

UBICACION:

MISION LAS CALIFORNIAS
MIRADOR DE BALLENAS MANZANA UL2-2
DENTRO DEL DESARROLLO TURISTICO BAJAMAR

CLAVE CATASTRAL:

BM-2UL-207

PERITO:

ESCALA

INDICADO

ACOTACION

METROS

FECHA

AGOSTO 2024

PROPIETARIOS

SR. ERNESTO F. ECHAVARRIA S.

SR. TRIGIO CANEDO U.

NOTAS:

NO. DE PLANO

13/24