


PLANO TOPOGRAFICO
ESCALA 1:50

CUADRO DE CONSTRUCCION						
LADO		RUMBO	DISTANCIA	V	COORDENADAS	
EST	PV				Y	X
				A	49,810.204	19,965.300
A	B	S 54°46'01.99" W	45.111	B	49,784.1796	19,928.4526
B	C	S 34°35'50.83" E	20.001	C	49,767.7154	19,939.8095
C	D	N 54°46'01.99" E	44.137	D	49,793.178	19,975.861
D	A	N 31°48'40.67" W	20.035	A	49,810.204	19,965.300
SUPERFICIE = 892.49 m ²						

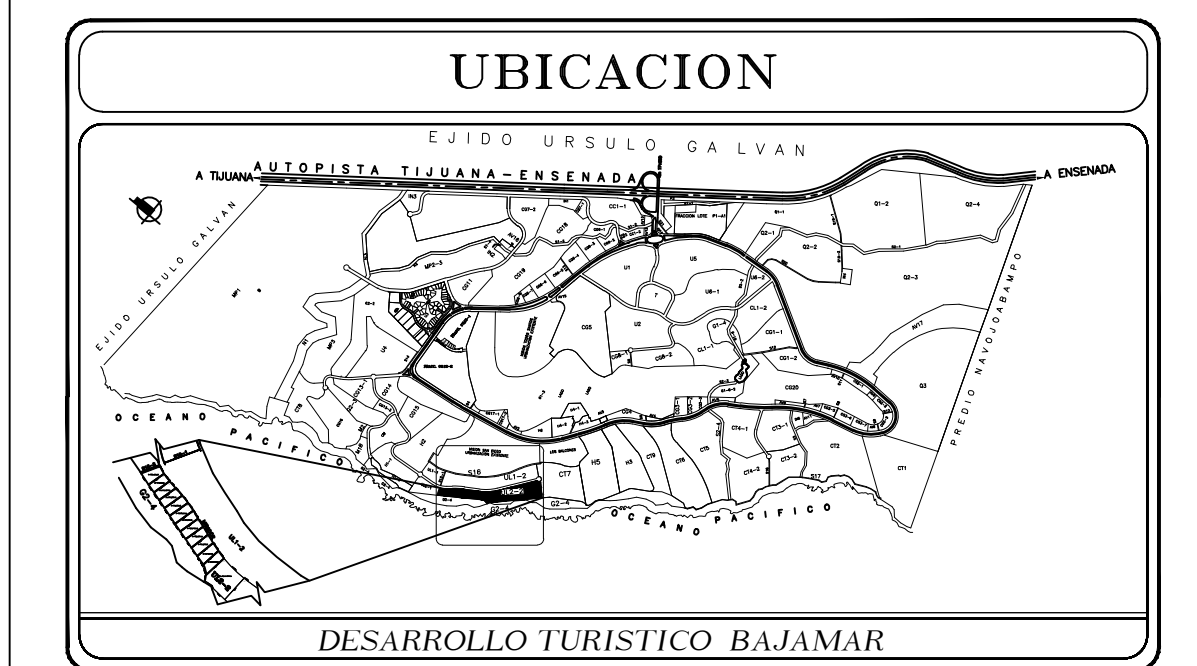

CONTIENE:

LOTE UL2-2 FR 8

UBICACION:

MISION LAS CALIFORNIAS
MIRADOR DE BALLENAS MANZANA UL2-2
DENTRO DEL DESARROLLO TURISTICO BAJAMAR

CLAVE CATASTRAL:

BM-2UL-208

PERITO:

ESCALA

INDICADO

ACOTACION

METROS

FECHA

AGOSTO 2024

PROPIETARIOS

SR. ERNESTO F. ECHAVARRIA S.

SR. TRIGIO CANEDO U.

NOTAS:

NO. DE PLANO

15/24