

PLANO TOPOGRAFICO
ESCALA 1:50


CUADRO DE CONSTRUCCION

LADO		RUMBO	DISTANCIA	V	COORDENADAS	
EST	PV				Y	X
				A	49,793.178	19,975.861
A	B	S 54°46'01.99" W	44.137	B	49,767.7154	19,939.8095
B	C	S 34°35'50.83" E	22.151	C	49,749.4818	19,952.3868
C	D	N 52°06'43.83" E	43.224	D	49,776.027	19,986.500
D	A	N 31°48'40.67" W	20.183	A	49,793.178	19,975.861


SUPERFICIE = 922.47 m²



LOCALIZACION

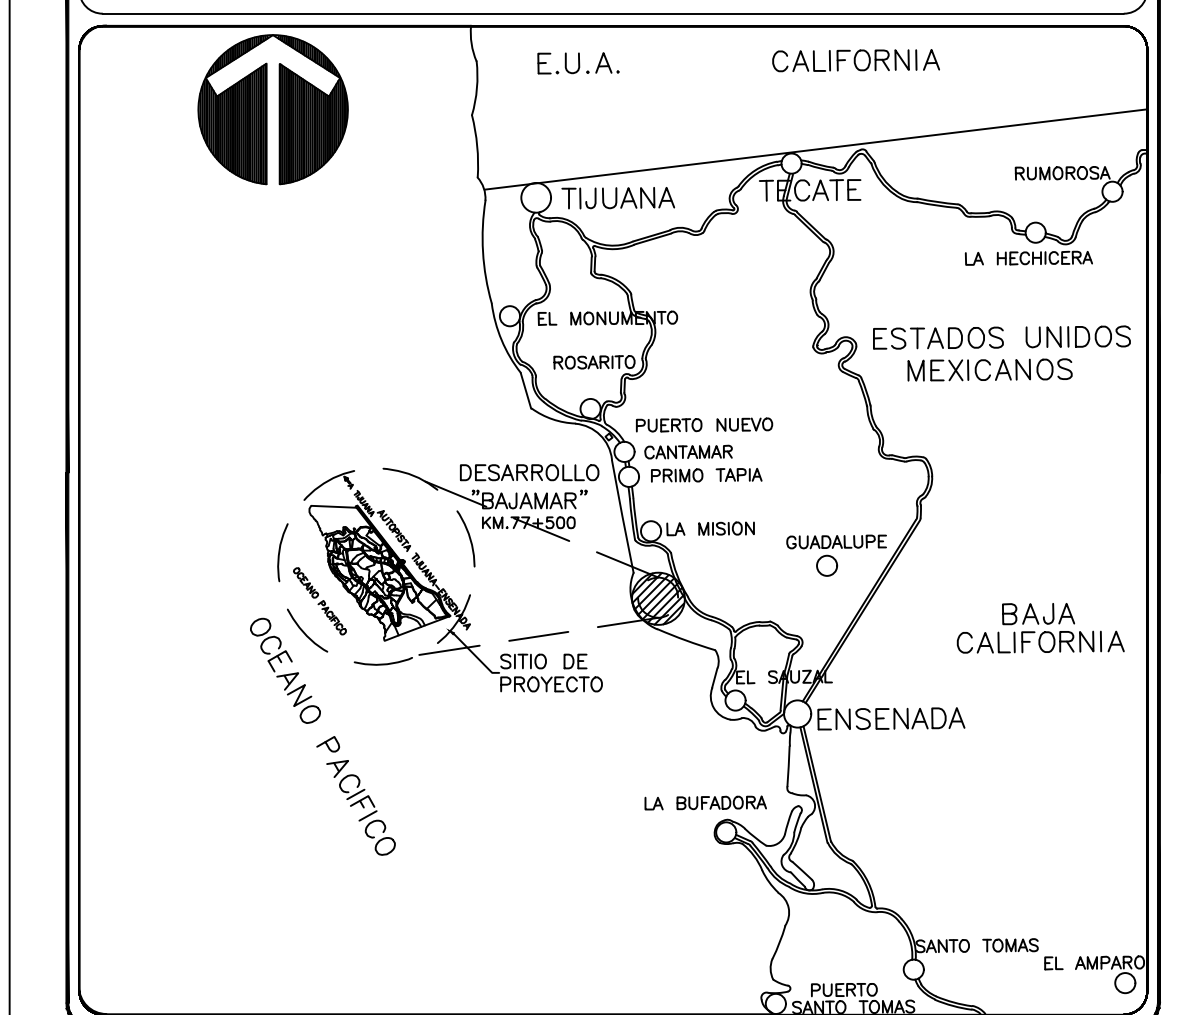

UBICACION

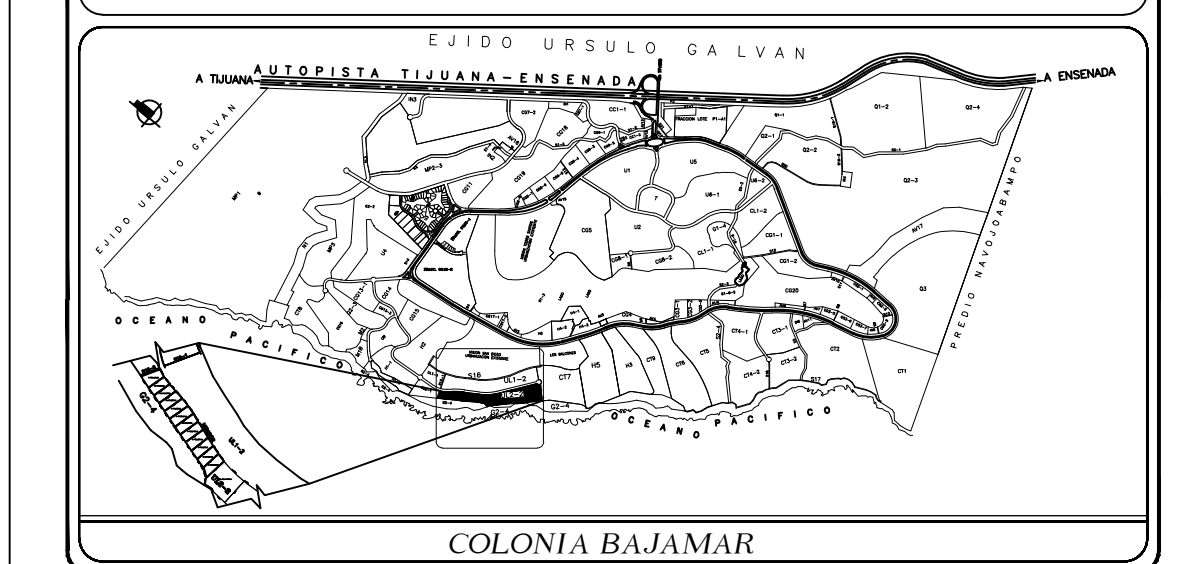

CONTIENE:

LOTE UL2-2 FR 9

UBICACION:

MISION LAS CALIFORNIAS
MIRADOR DE BALLENAS MANZANA UL2-2
DENTRO DEL DESARROLLO TURISTICO BAJAMAR

CLAVE CATASTRAL:

BM-2UL-209

PERITO:

ESCALA

INDICADO

ACOTACION

METROS

FECHA

AGOSTO 2024

PROPIETARIOS

SR. ERNESTO F. ECHAVARRIA S.

SR. TRIGIO CANEDO U.

NOTAS:

NO. DE PLANO

17/24